




See Drawing  
MP118-302  
for cross section  
locations

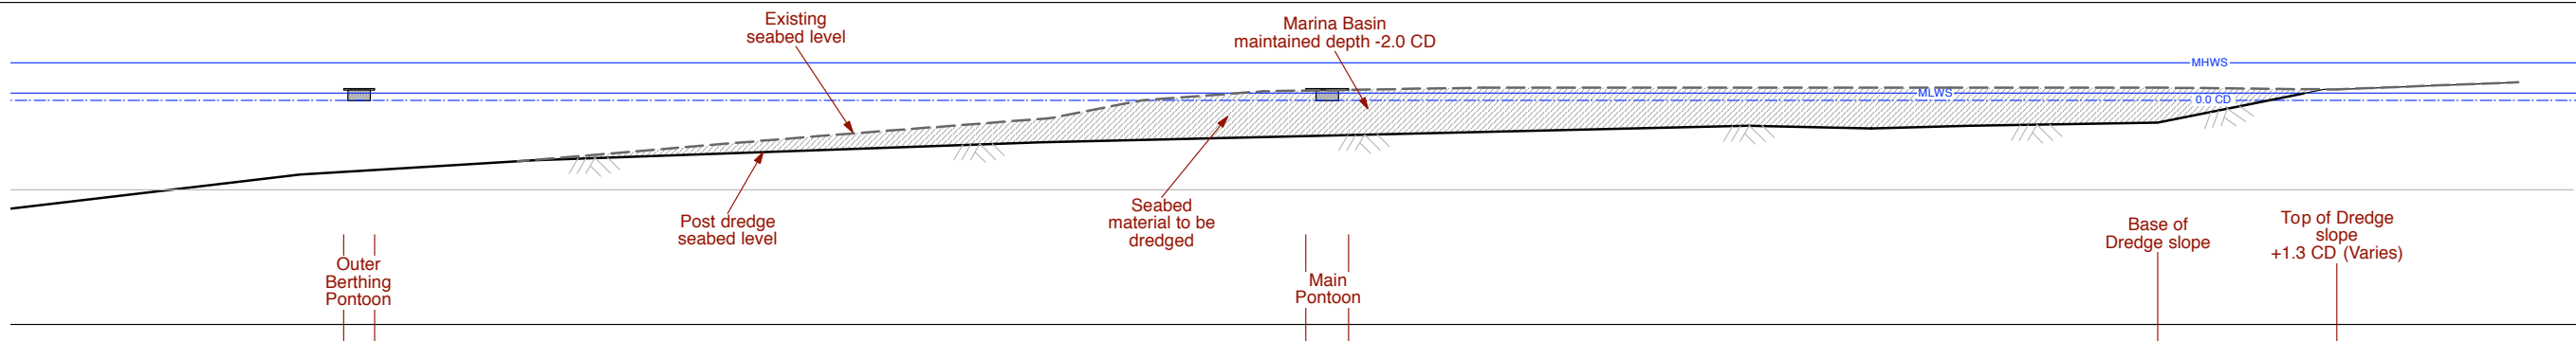


**Section A-A**  
Marina Basin  
Scale 1:400

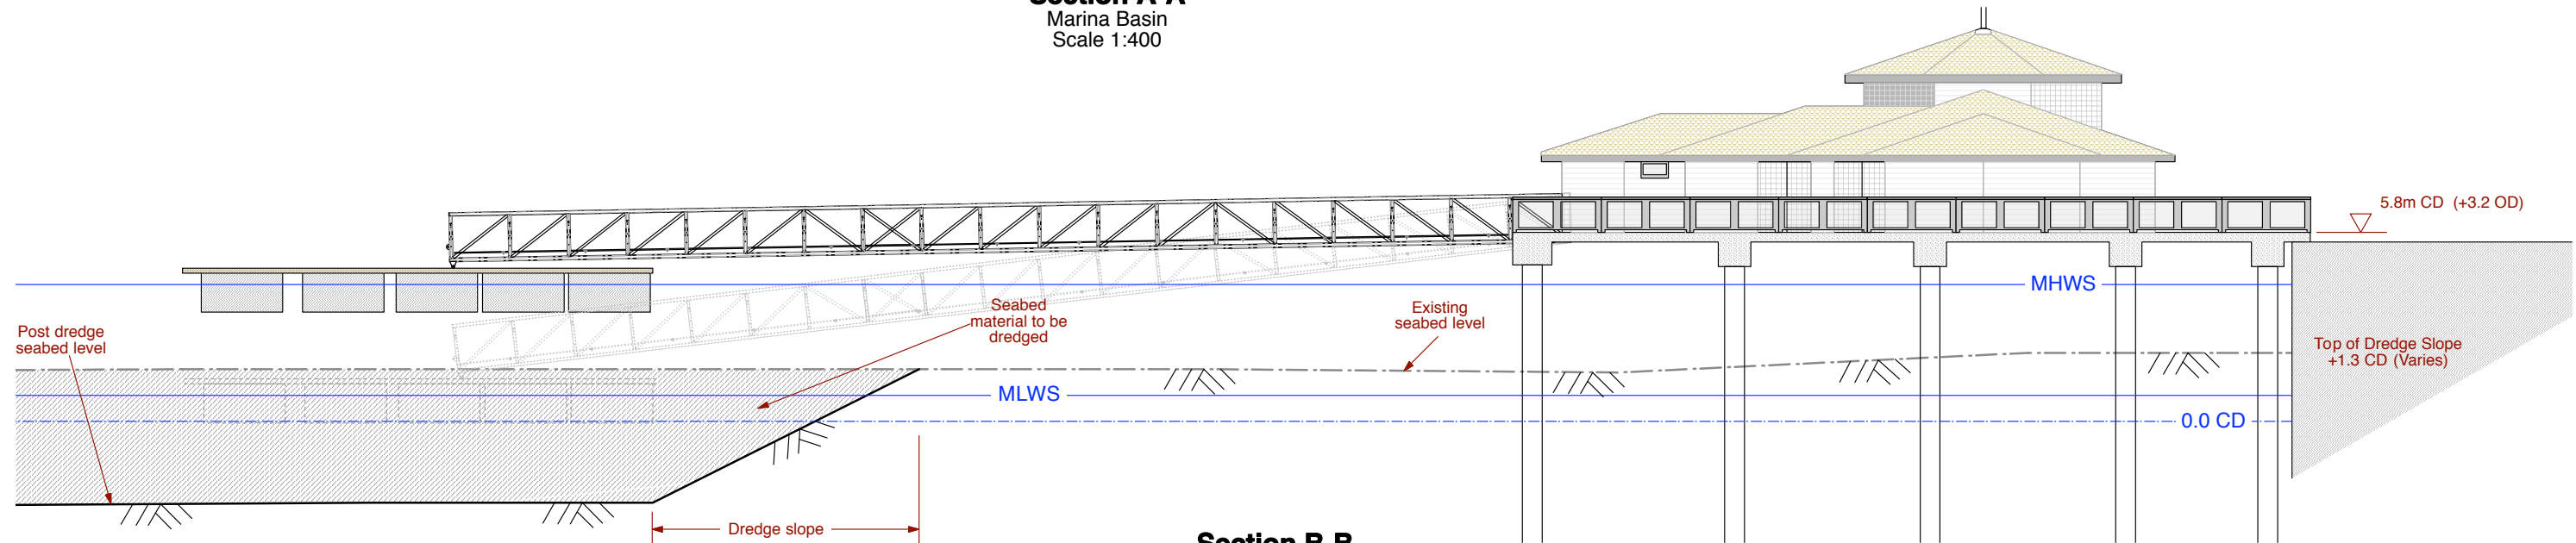


**Section B-B**  
Marina Building and Foundations  
Scale 1:100

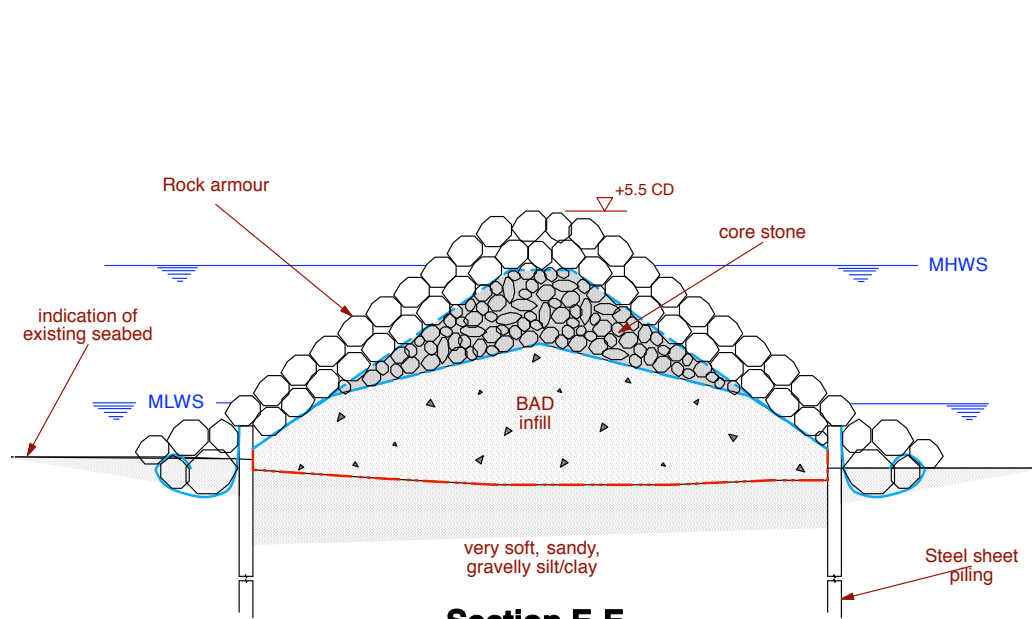

**Section E-E**  
Outer Breakwater  
Scale 1:100

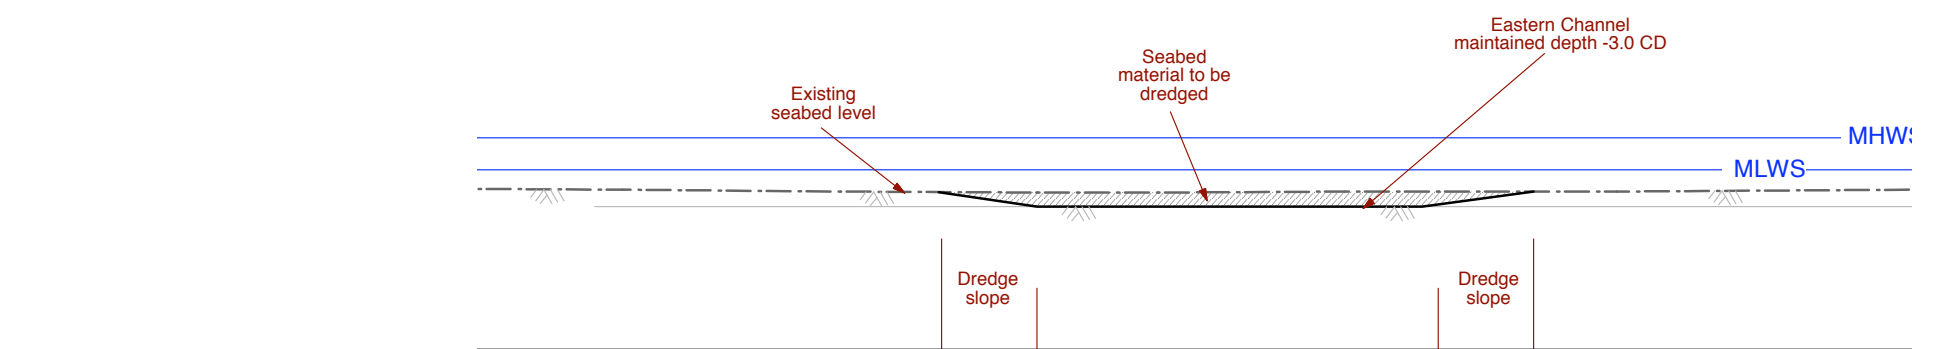

**Section D-D**  
Eastern Channel  
Scale 1:400

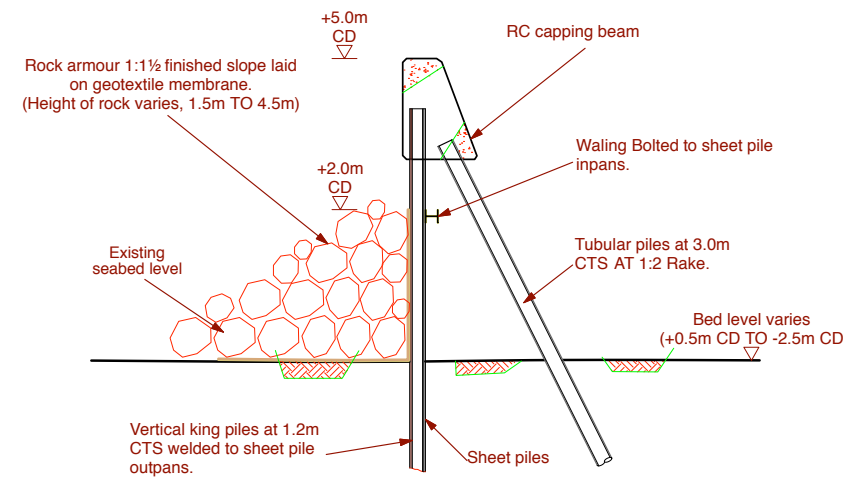

**Section C-C**  
Extended Shrape Breakwater  
Scale 1:150

Rev.	Description	CHK'D	Date
0	Issued for applications.		17/3/09

**REVISIONS**

Project: **Cowes Outer Harbour Project**

Drawing Title: **Typical Sections**

**Marina Projects Ltd.**  
The Design Office  
Endeavour Quay, Mumbay Road, Gosport, PO12 1AH  
Tel: +44 (0)23 9252 6688 Fax: +44 (0) 23 9252 3980  
Website: www.marina-projects.com  
Registered Office: Suite 8, Bourne Gate, 25 Bourne Valley Road, Poole, Dorset. BH2 1DY  
Registered No: 4182368

Drawn: ROK	Approved:	Date: 17/3/09	Rev: 0	Scale: As shown (A1)
------------	-----------	---------------	--------	----------------------

Drawing No: **MP118-304**